



Drawing: K:\CLIENTS\BREAKNECK\43273\039\DWGS\grinder1.dwg Plotted: Nov 22, 2005 - 1:58pm

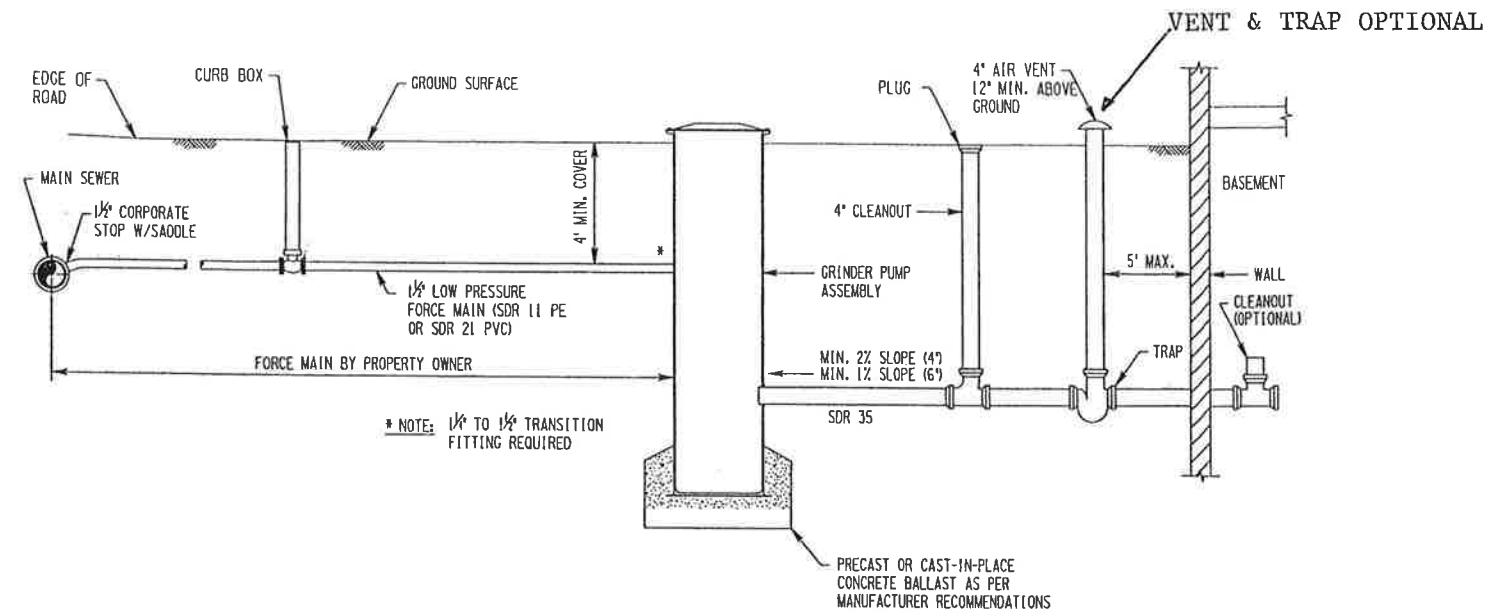


NOTE: GRINDERS MORE THAN 50' FROM HOUSE REQUIRE AN AIR TEST.


**ELEVATION
SERVICE CONNECTION**

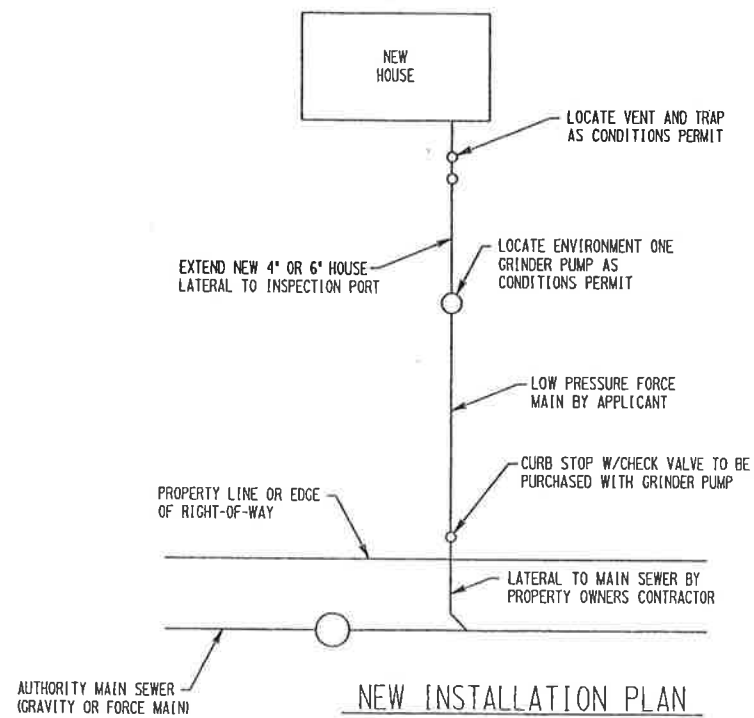

NEW INSTALLATION PLAN

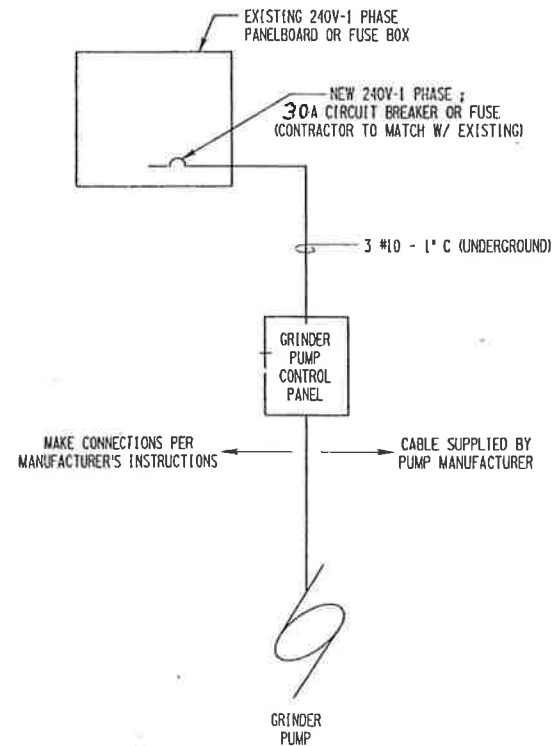

**ELECTRICAL ONE - LINE DIAGRAM
N.T.S.**

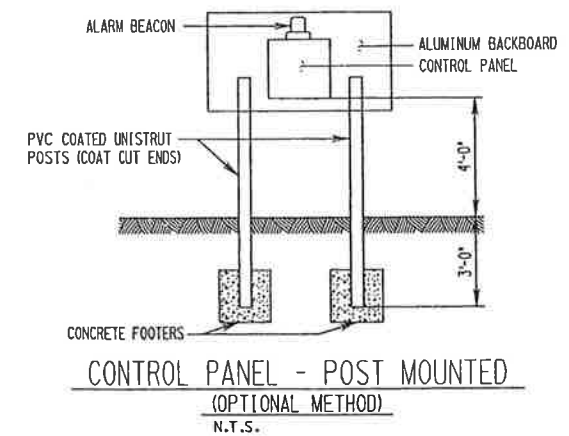

**CONTROL PANEL - POST MOUNTED
(OPTIONAL METHOD)
N.T.S.**

NEW HOME GRINDER PUMP DETAILS